


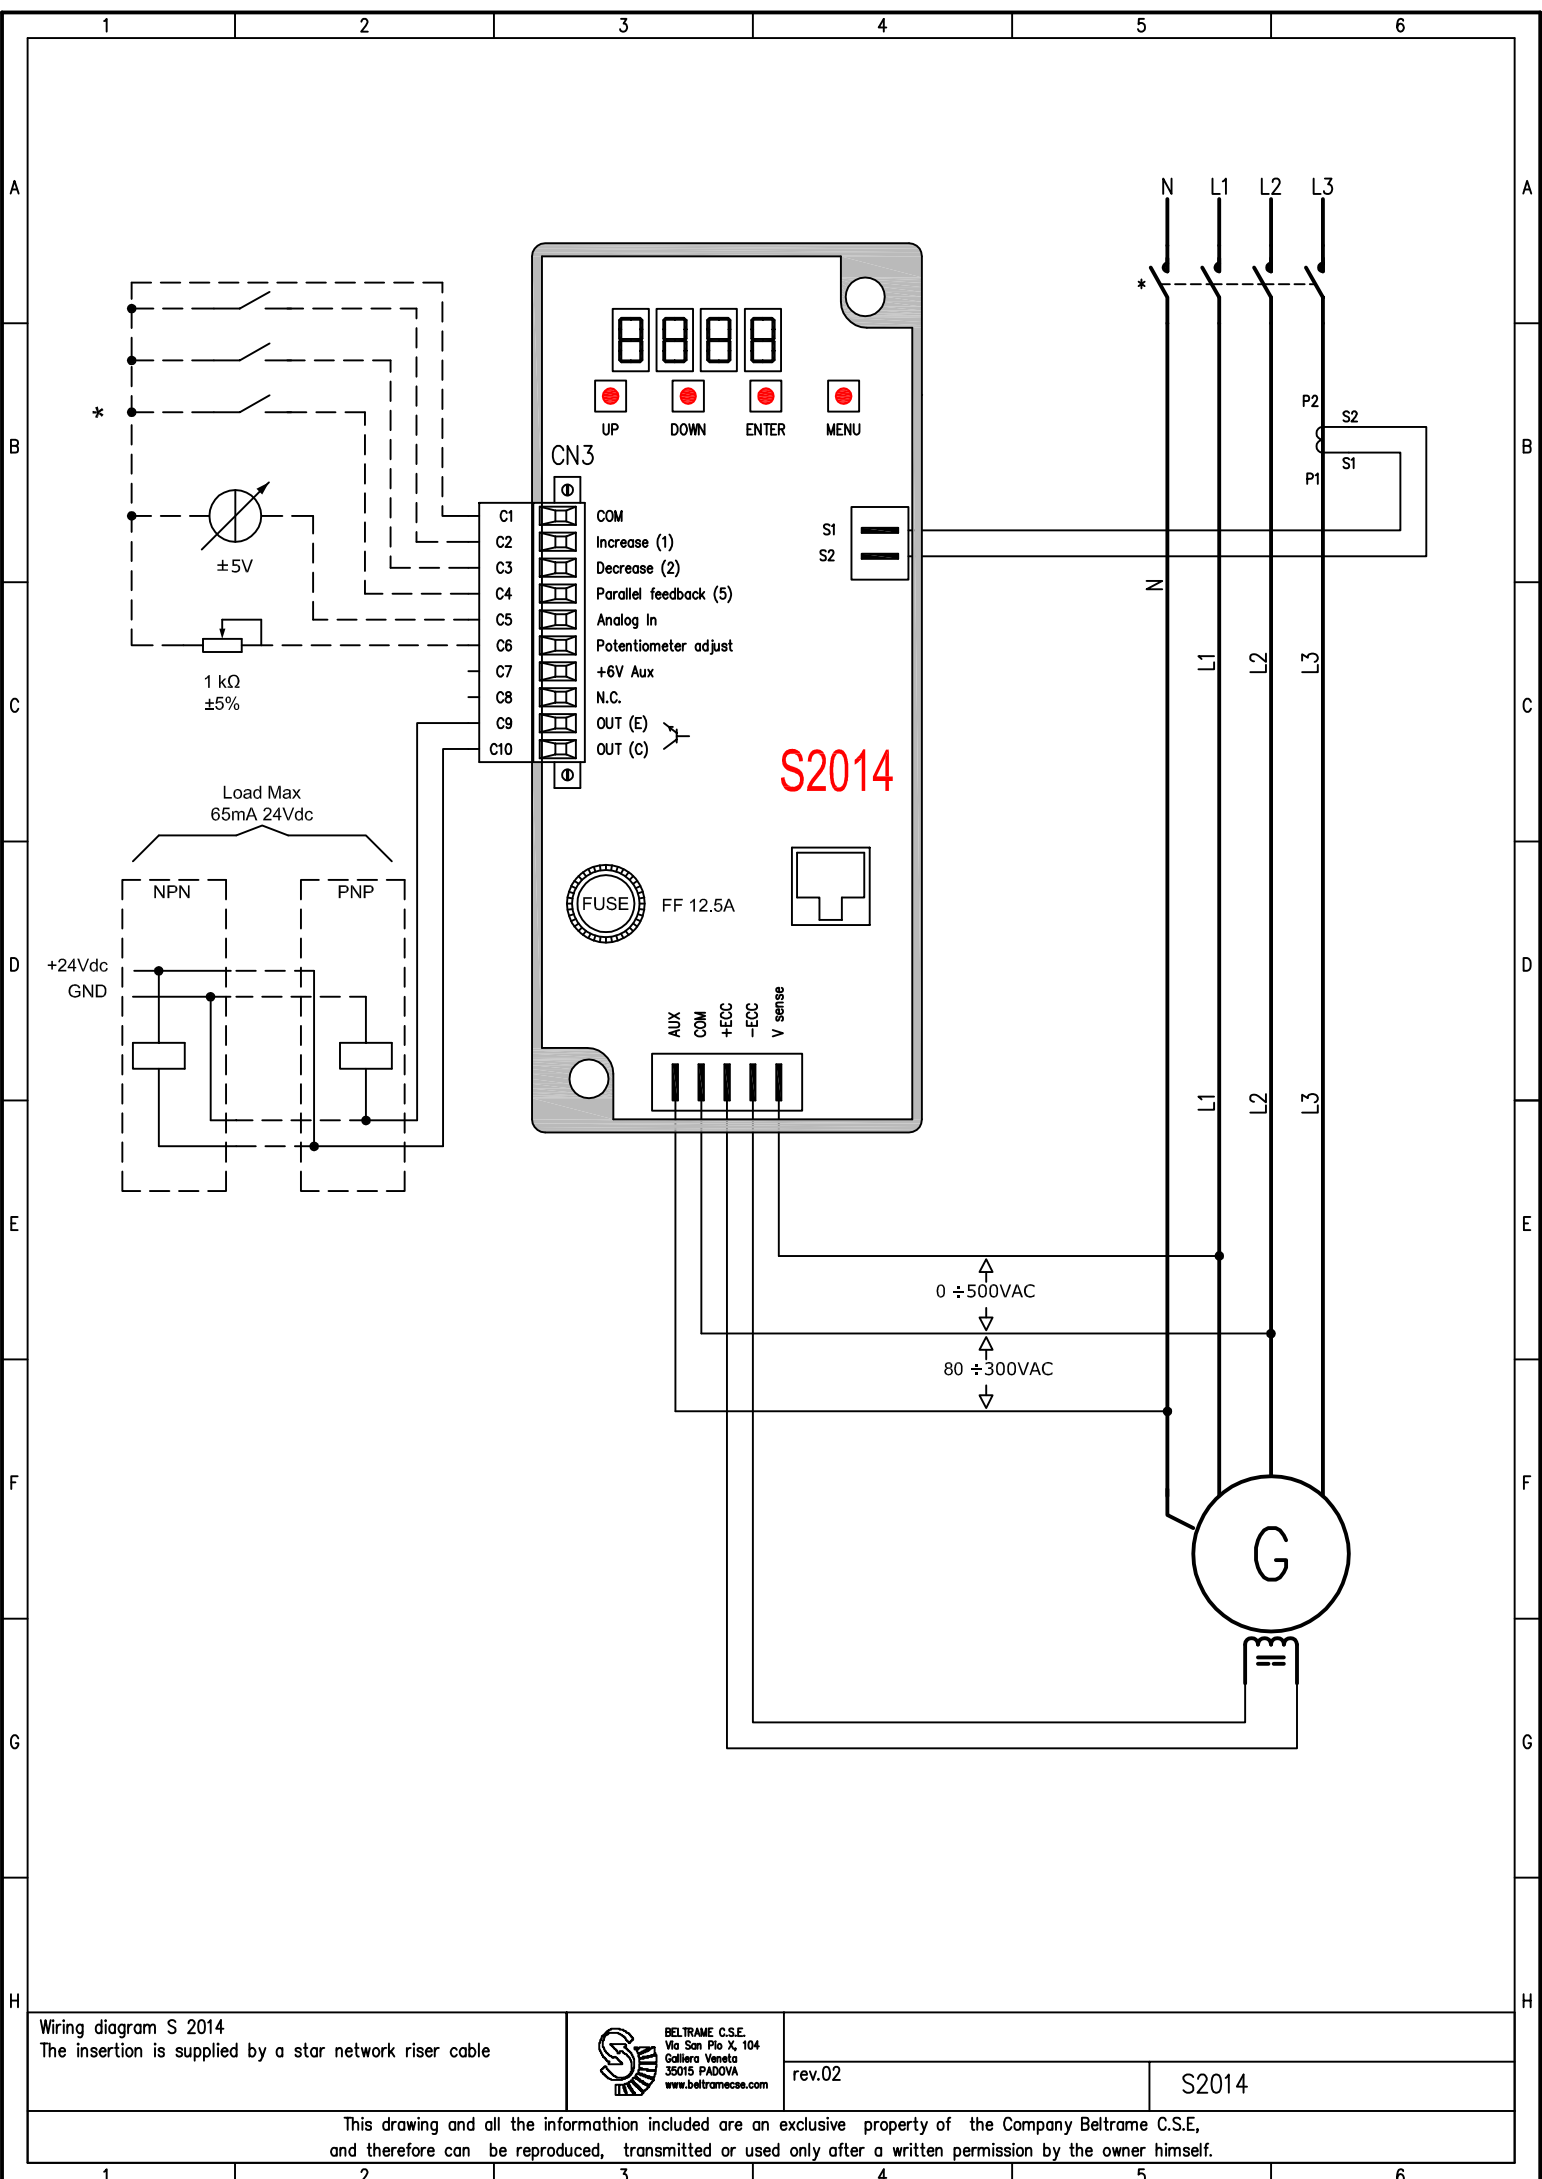


Wiring diagram S 2014
The insertion is supplied by a star network riser cable

BELTRAME C.S.E.
Via San Pio X, 104
Galleria Veneta
35015 PADOVA
www.beltramecse.com

rev.02

S2014

This drawing and all the information included are an exclusive property of the Company Beltrame C.S.E., and therefore can be reproduced, transmitted or used only after a written permission by the owner himself.

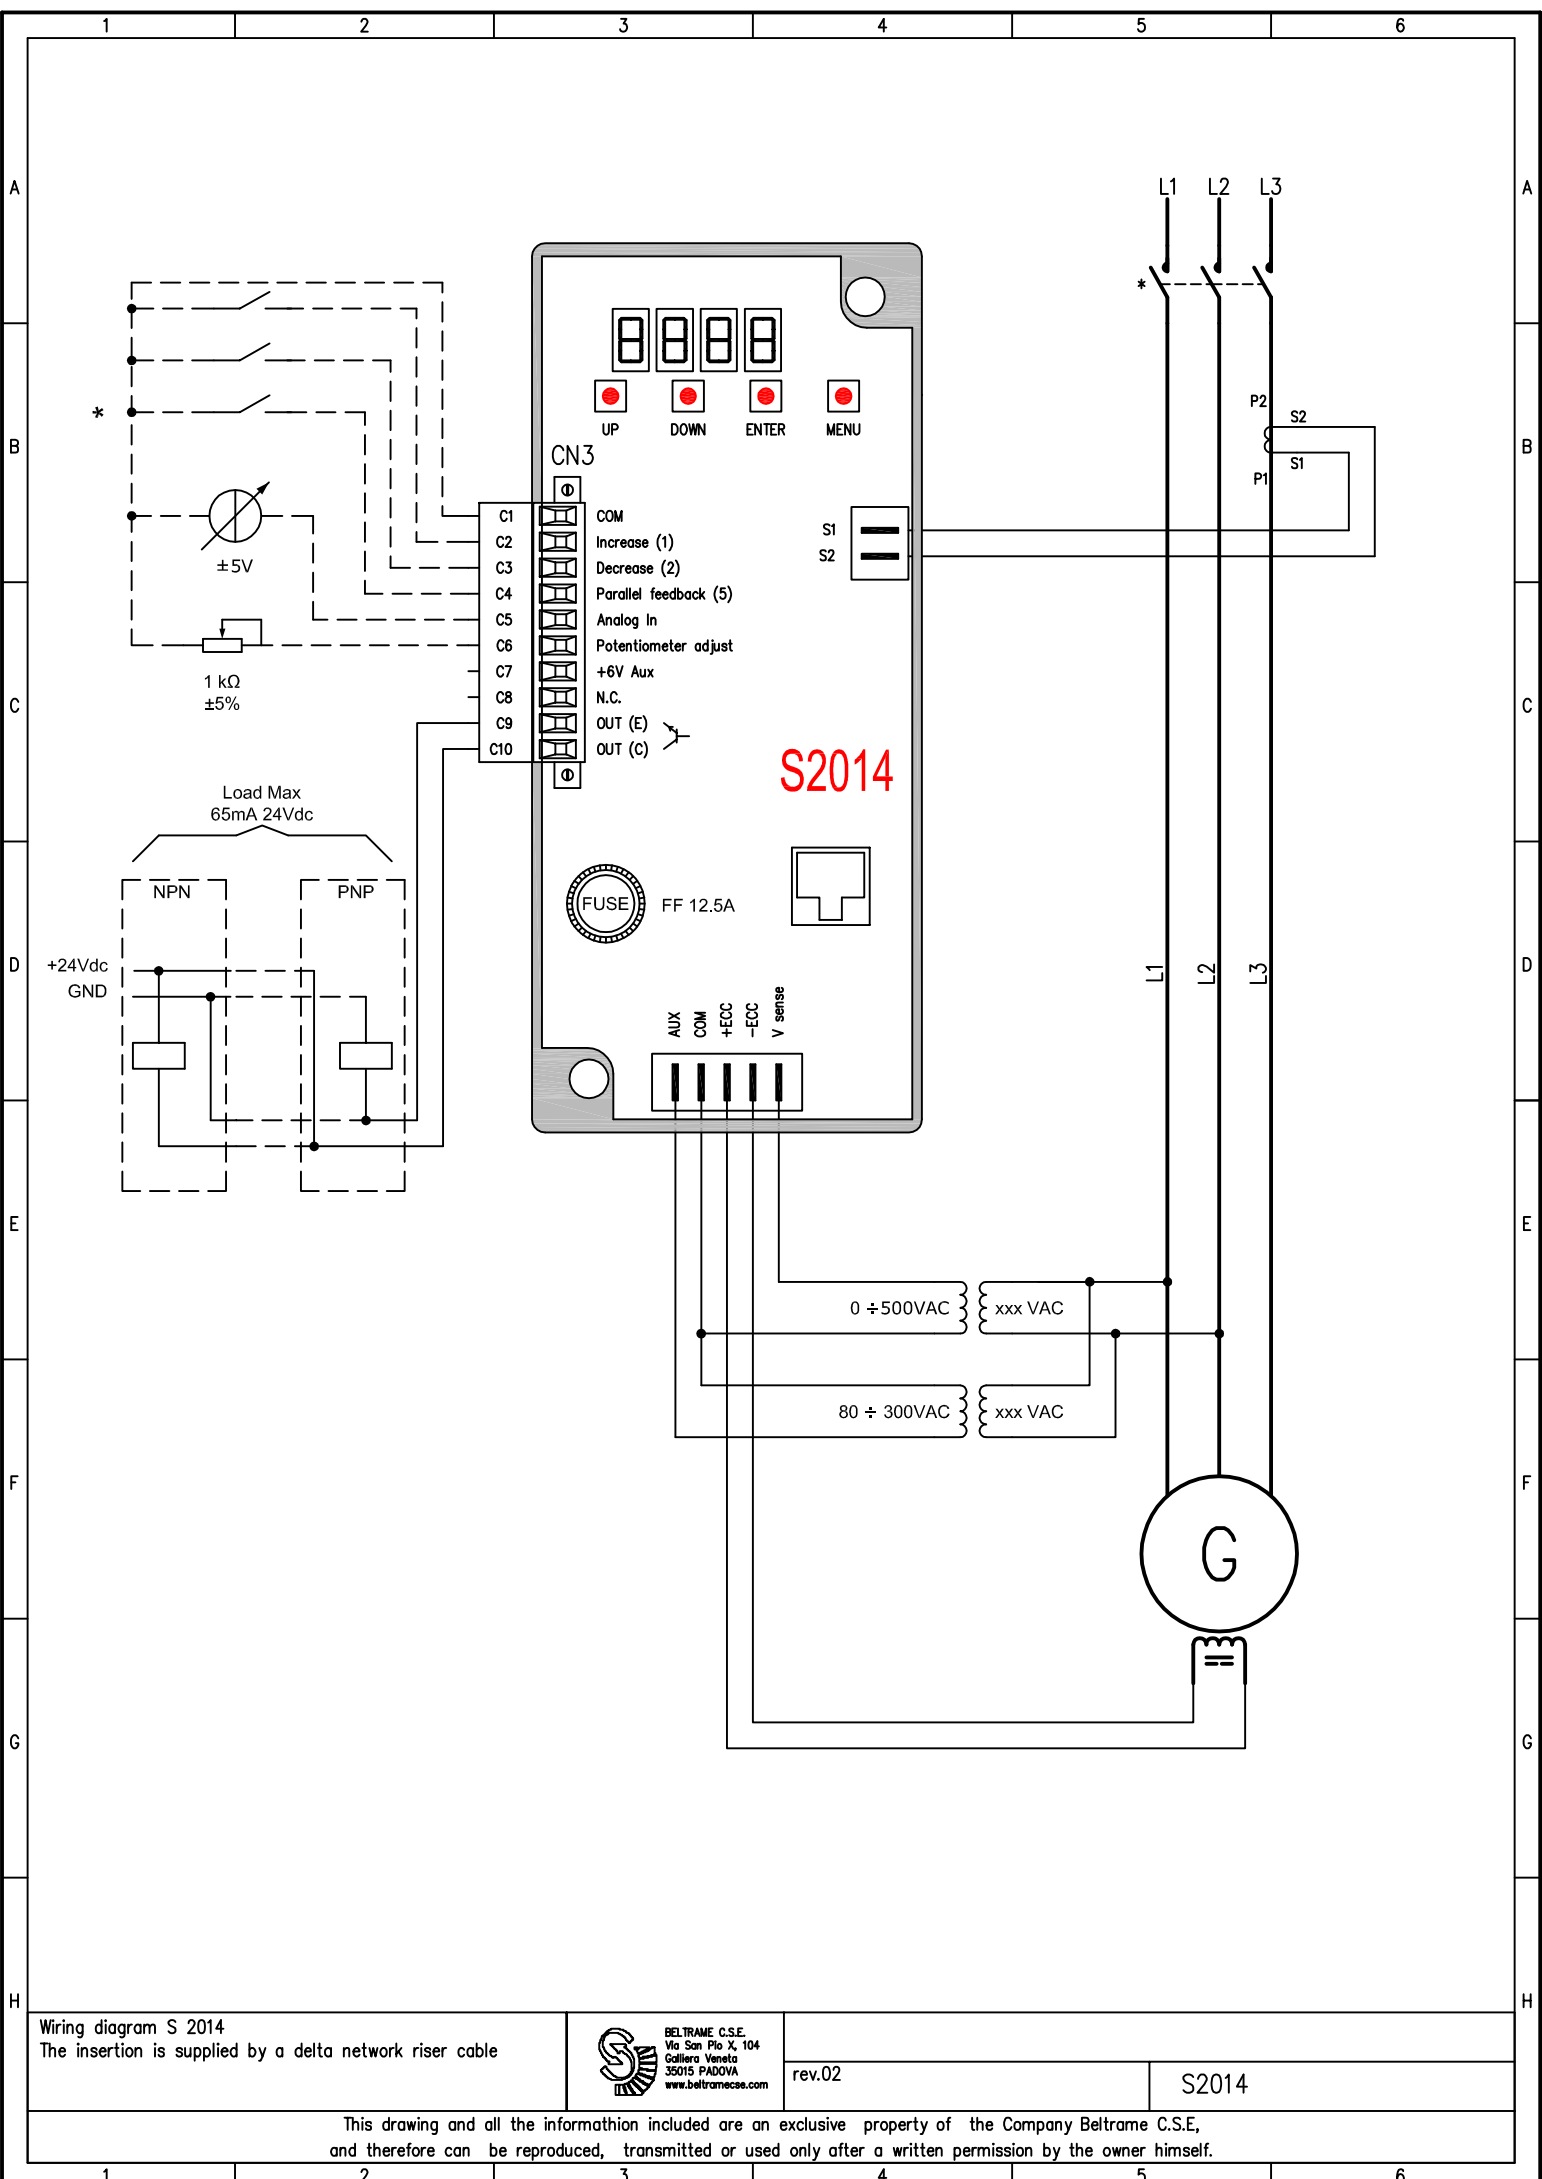


Wiring diagram S 2014
The insertion is supplied by a delta network riser cable

 BELTRAME C.S.E.
Via San Pio X, 104
Galleria Veneta
35015 PADOVA
www.beltramecas.com

rev.02

S2014

This drawing and all the information included are an exclusive property of the Company Beltrame C.S.E., and therefore can be reproduced, transmitted or used only after a written permission by the owner himself.

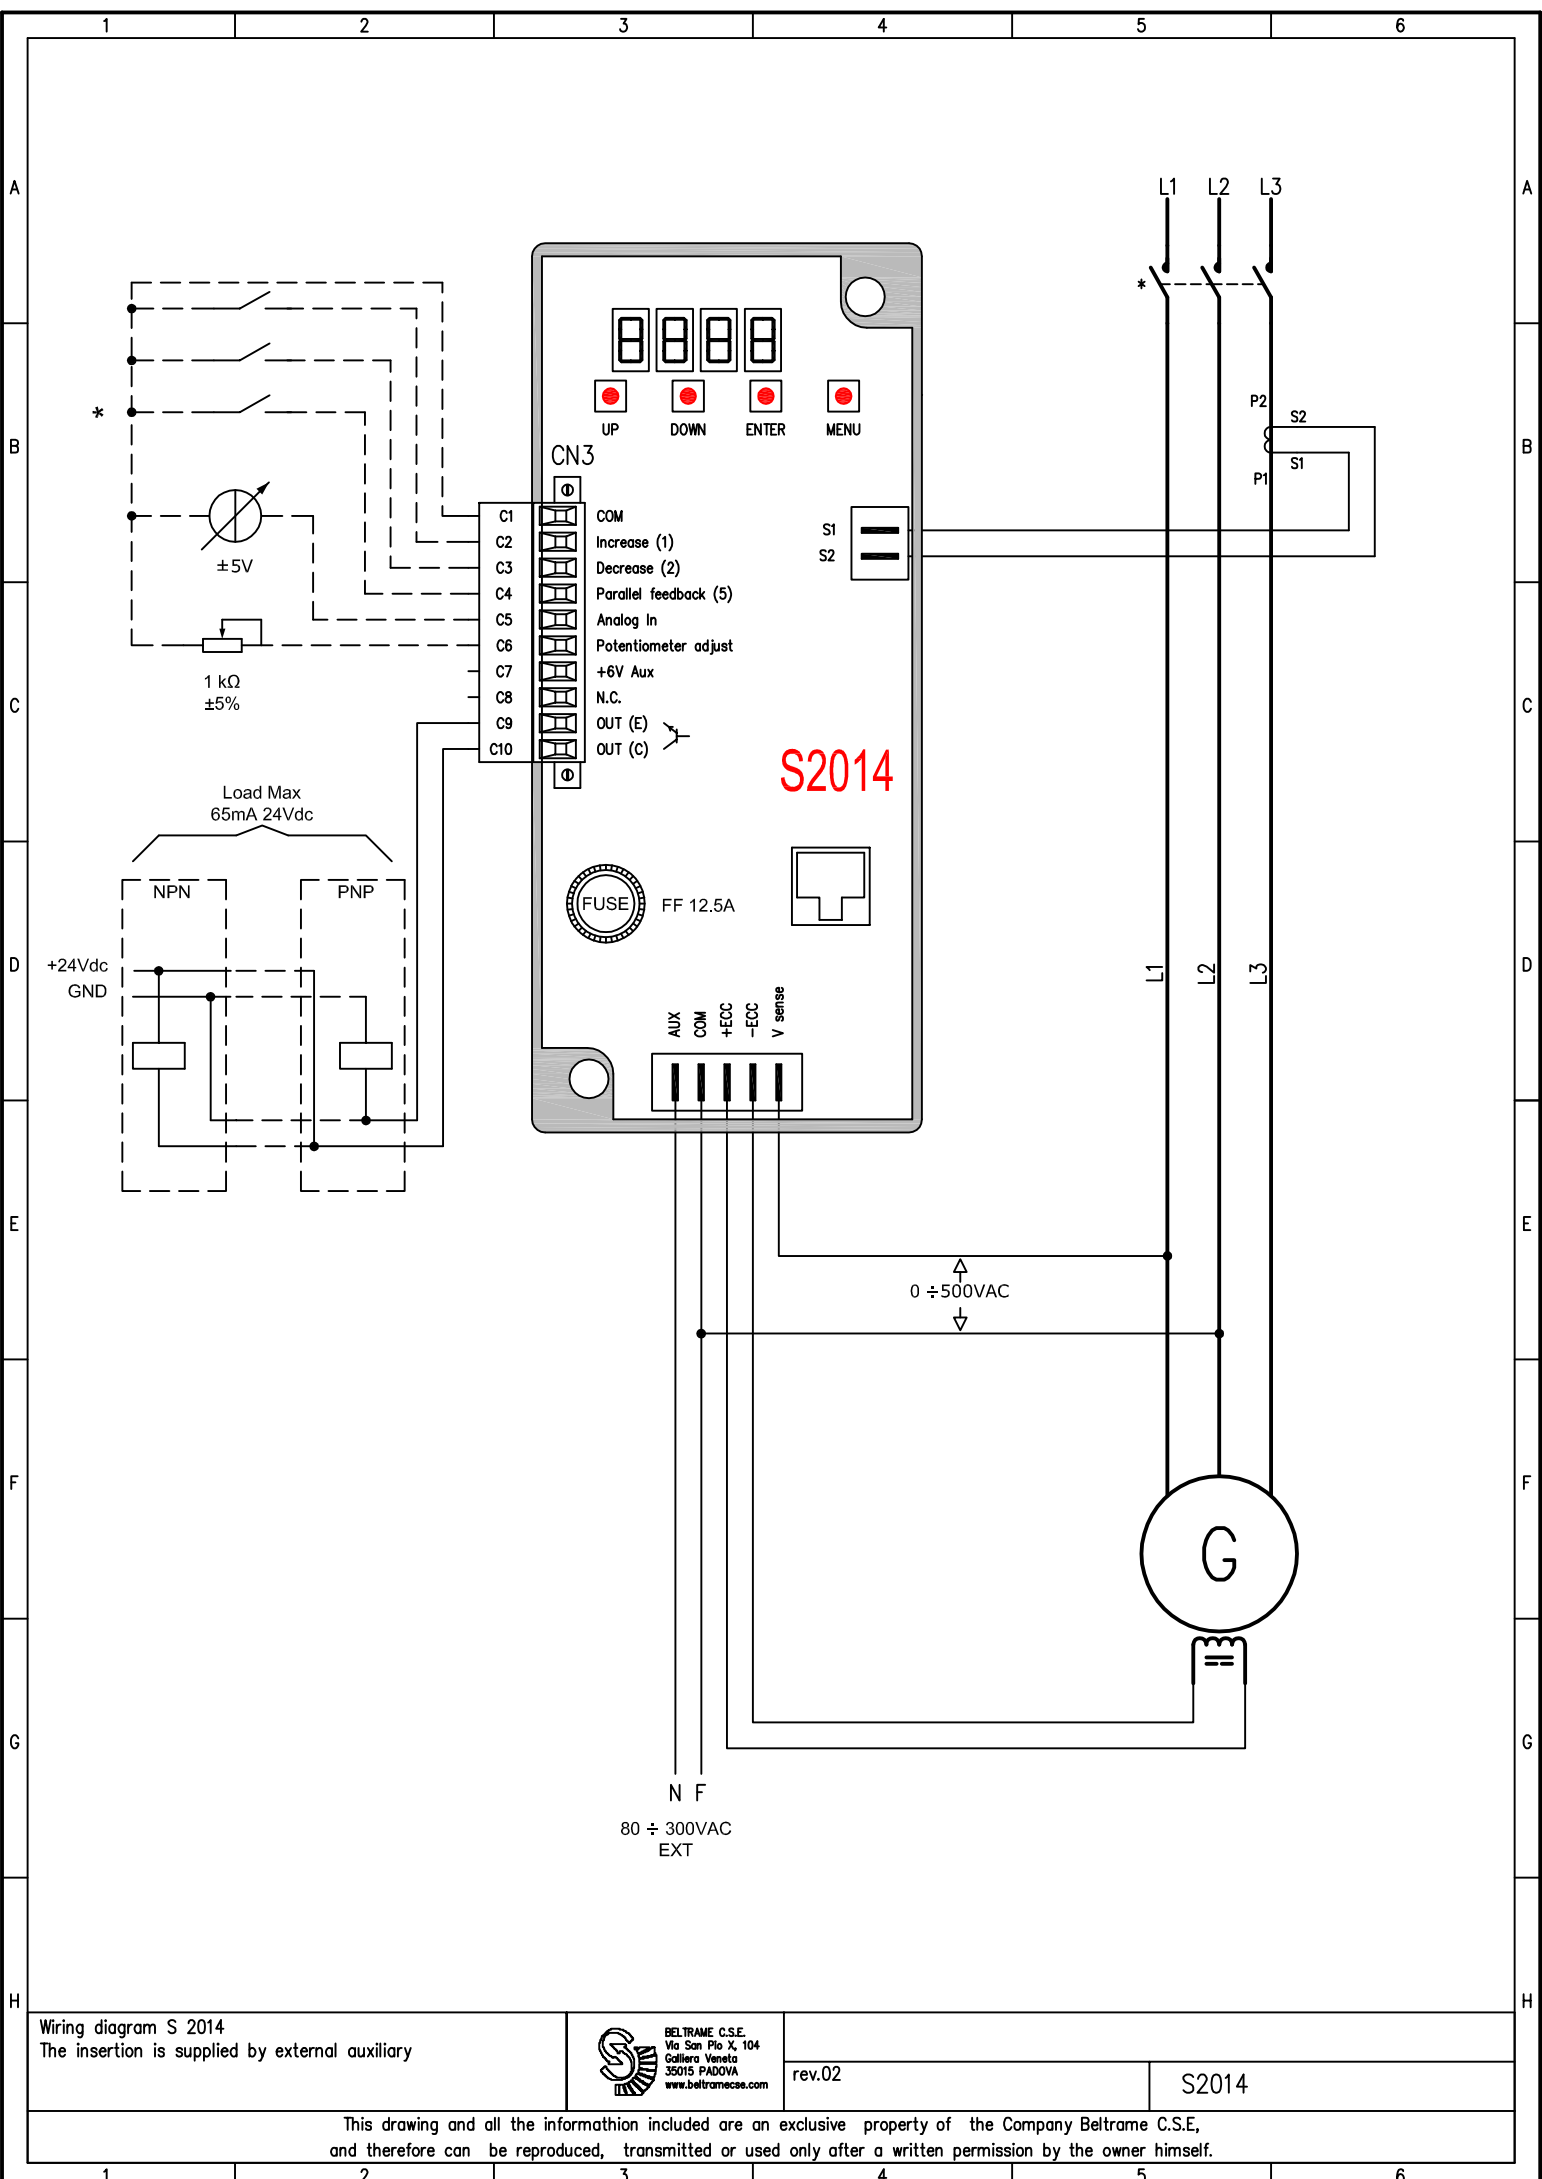


Wiring diagram S 2014
The insertion is supplied by external auxiliary

 **BELTRAME C.S.E.**
Via San Pio X, 104
Galliera Veneta
35015 PADOVA
www.beltramecse.com

rev.02

S2014

This drawing and all the information included are an exclusive property of the Company Beltrame C.S.E., and therefore can be reproduced, transmitted or used only after a written permission by the owner himself.

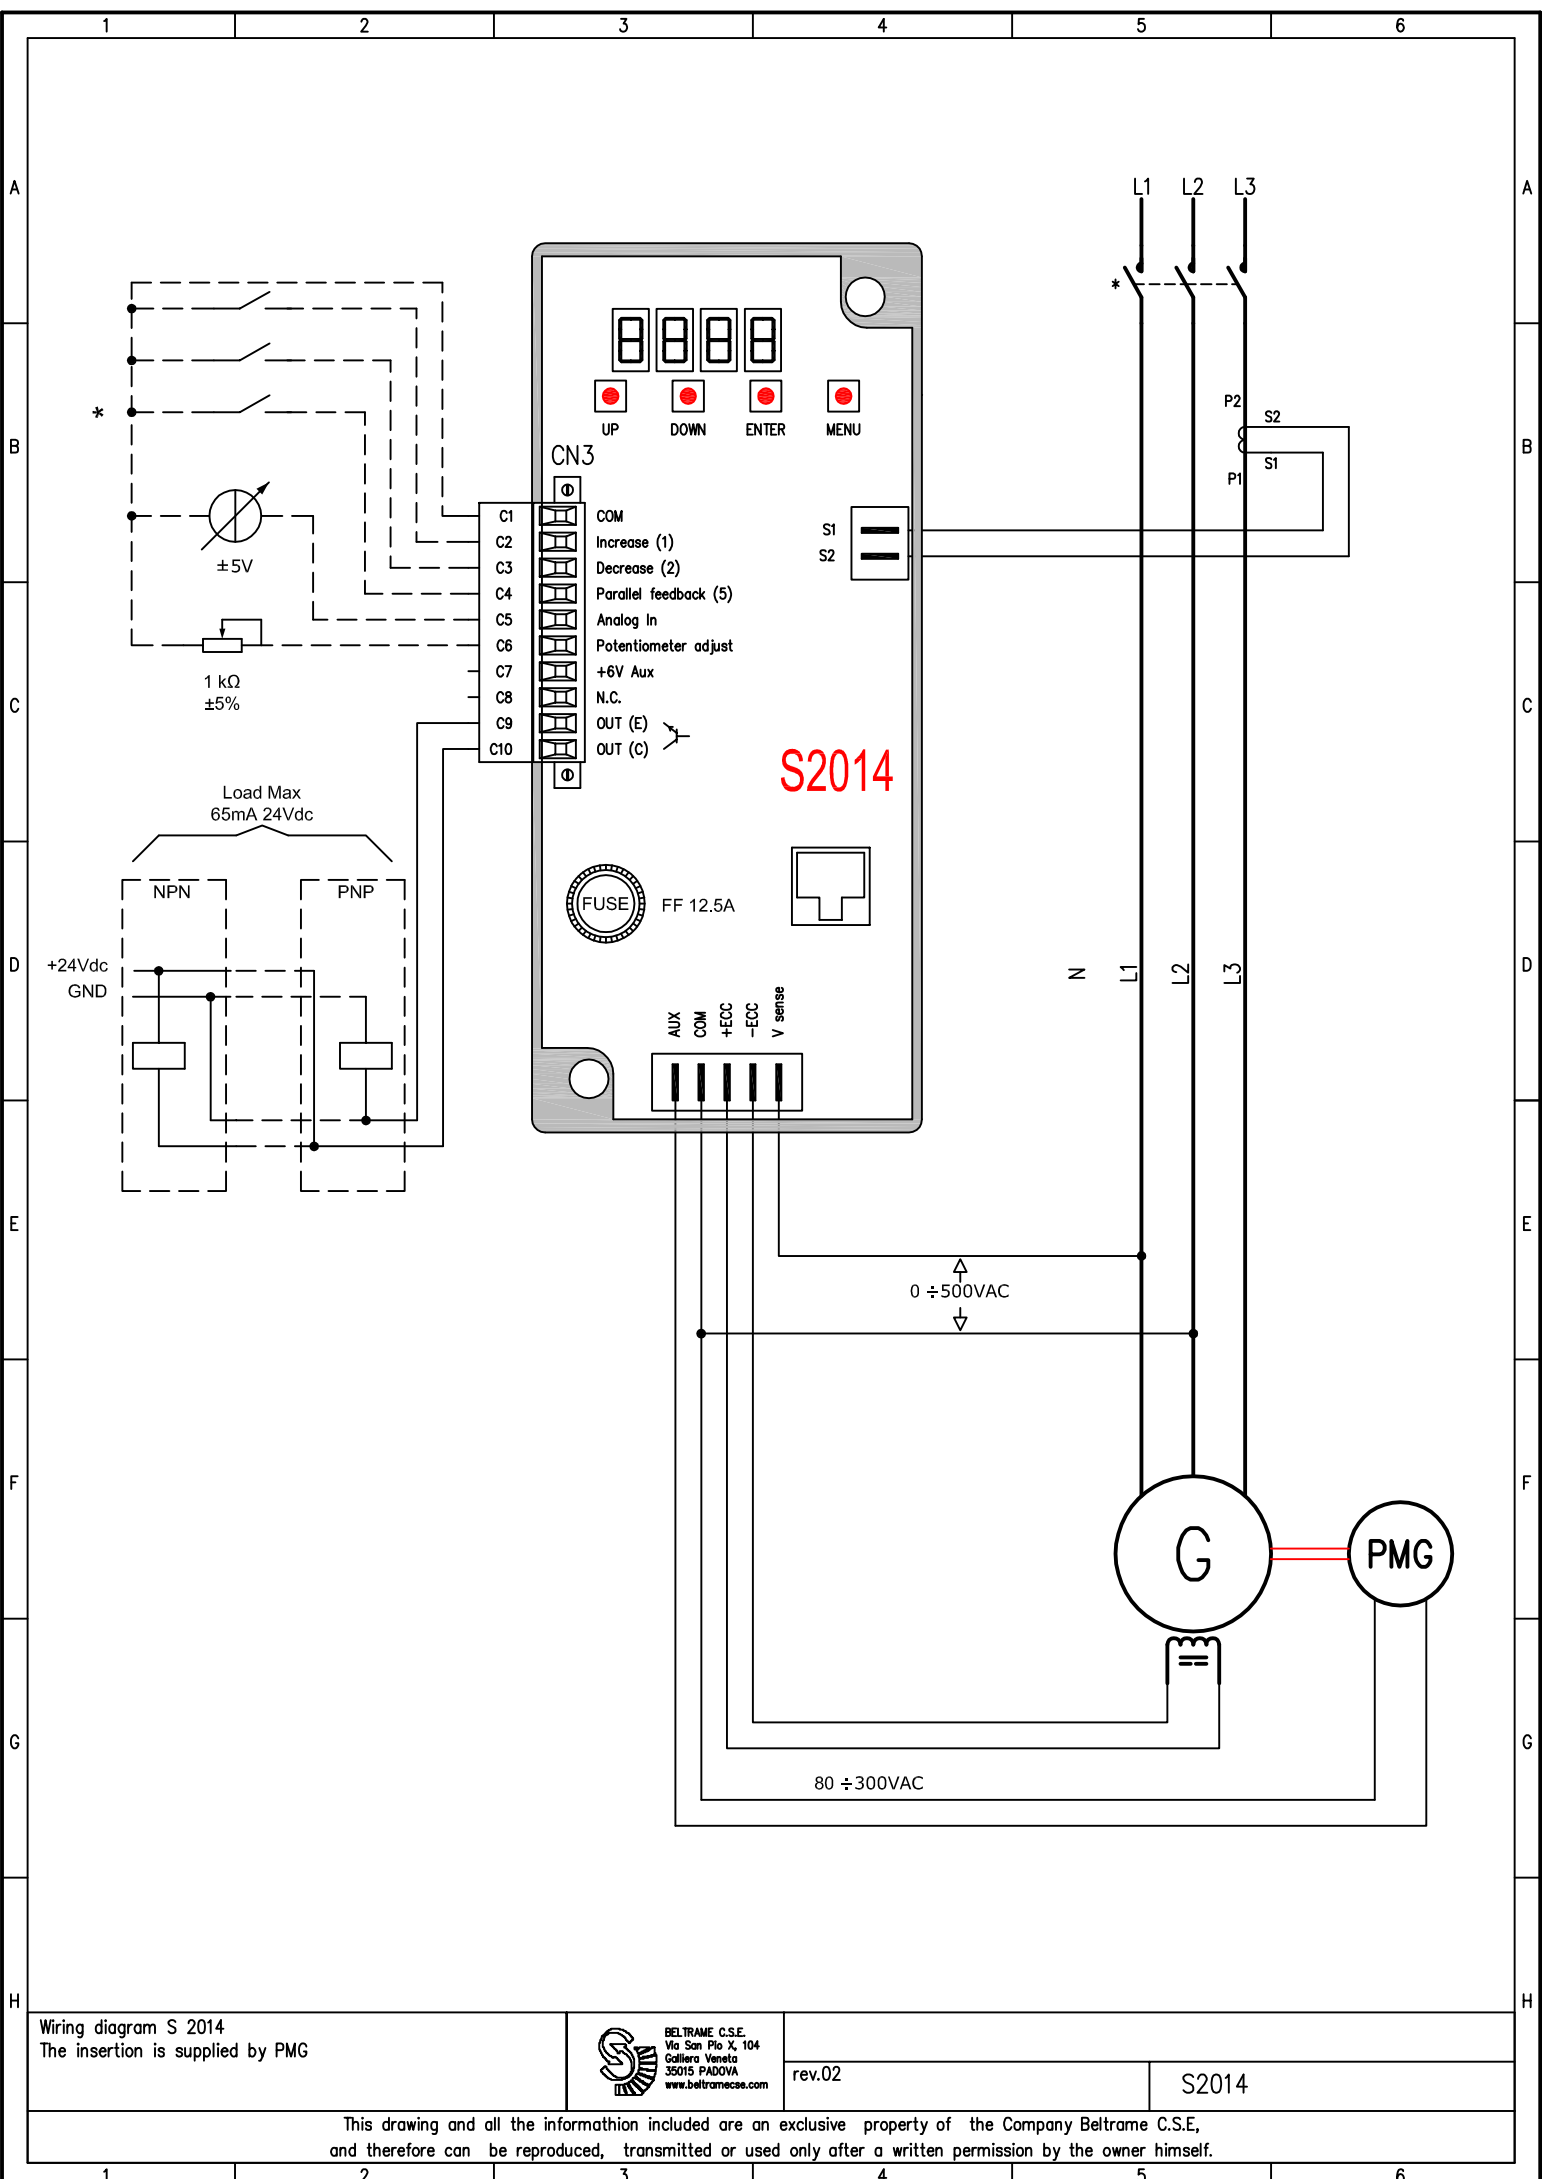


Wiring diagram S 2014
The insertion is supplied by PMG

 BELTRAME C.S.E.
Via San Pio X, 104
Galliera Veneta
35015 PADOVA
www.beltramecse.com

rev.02

S2014

This drawing and all the information included are an exclusive property of the Company Beltrame C.S.E., and therefore can be reproduced, transmitted or used only after a written permission by the owner himself.

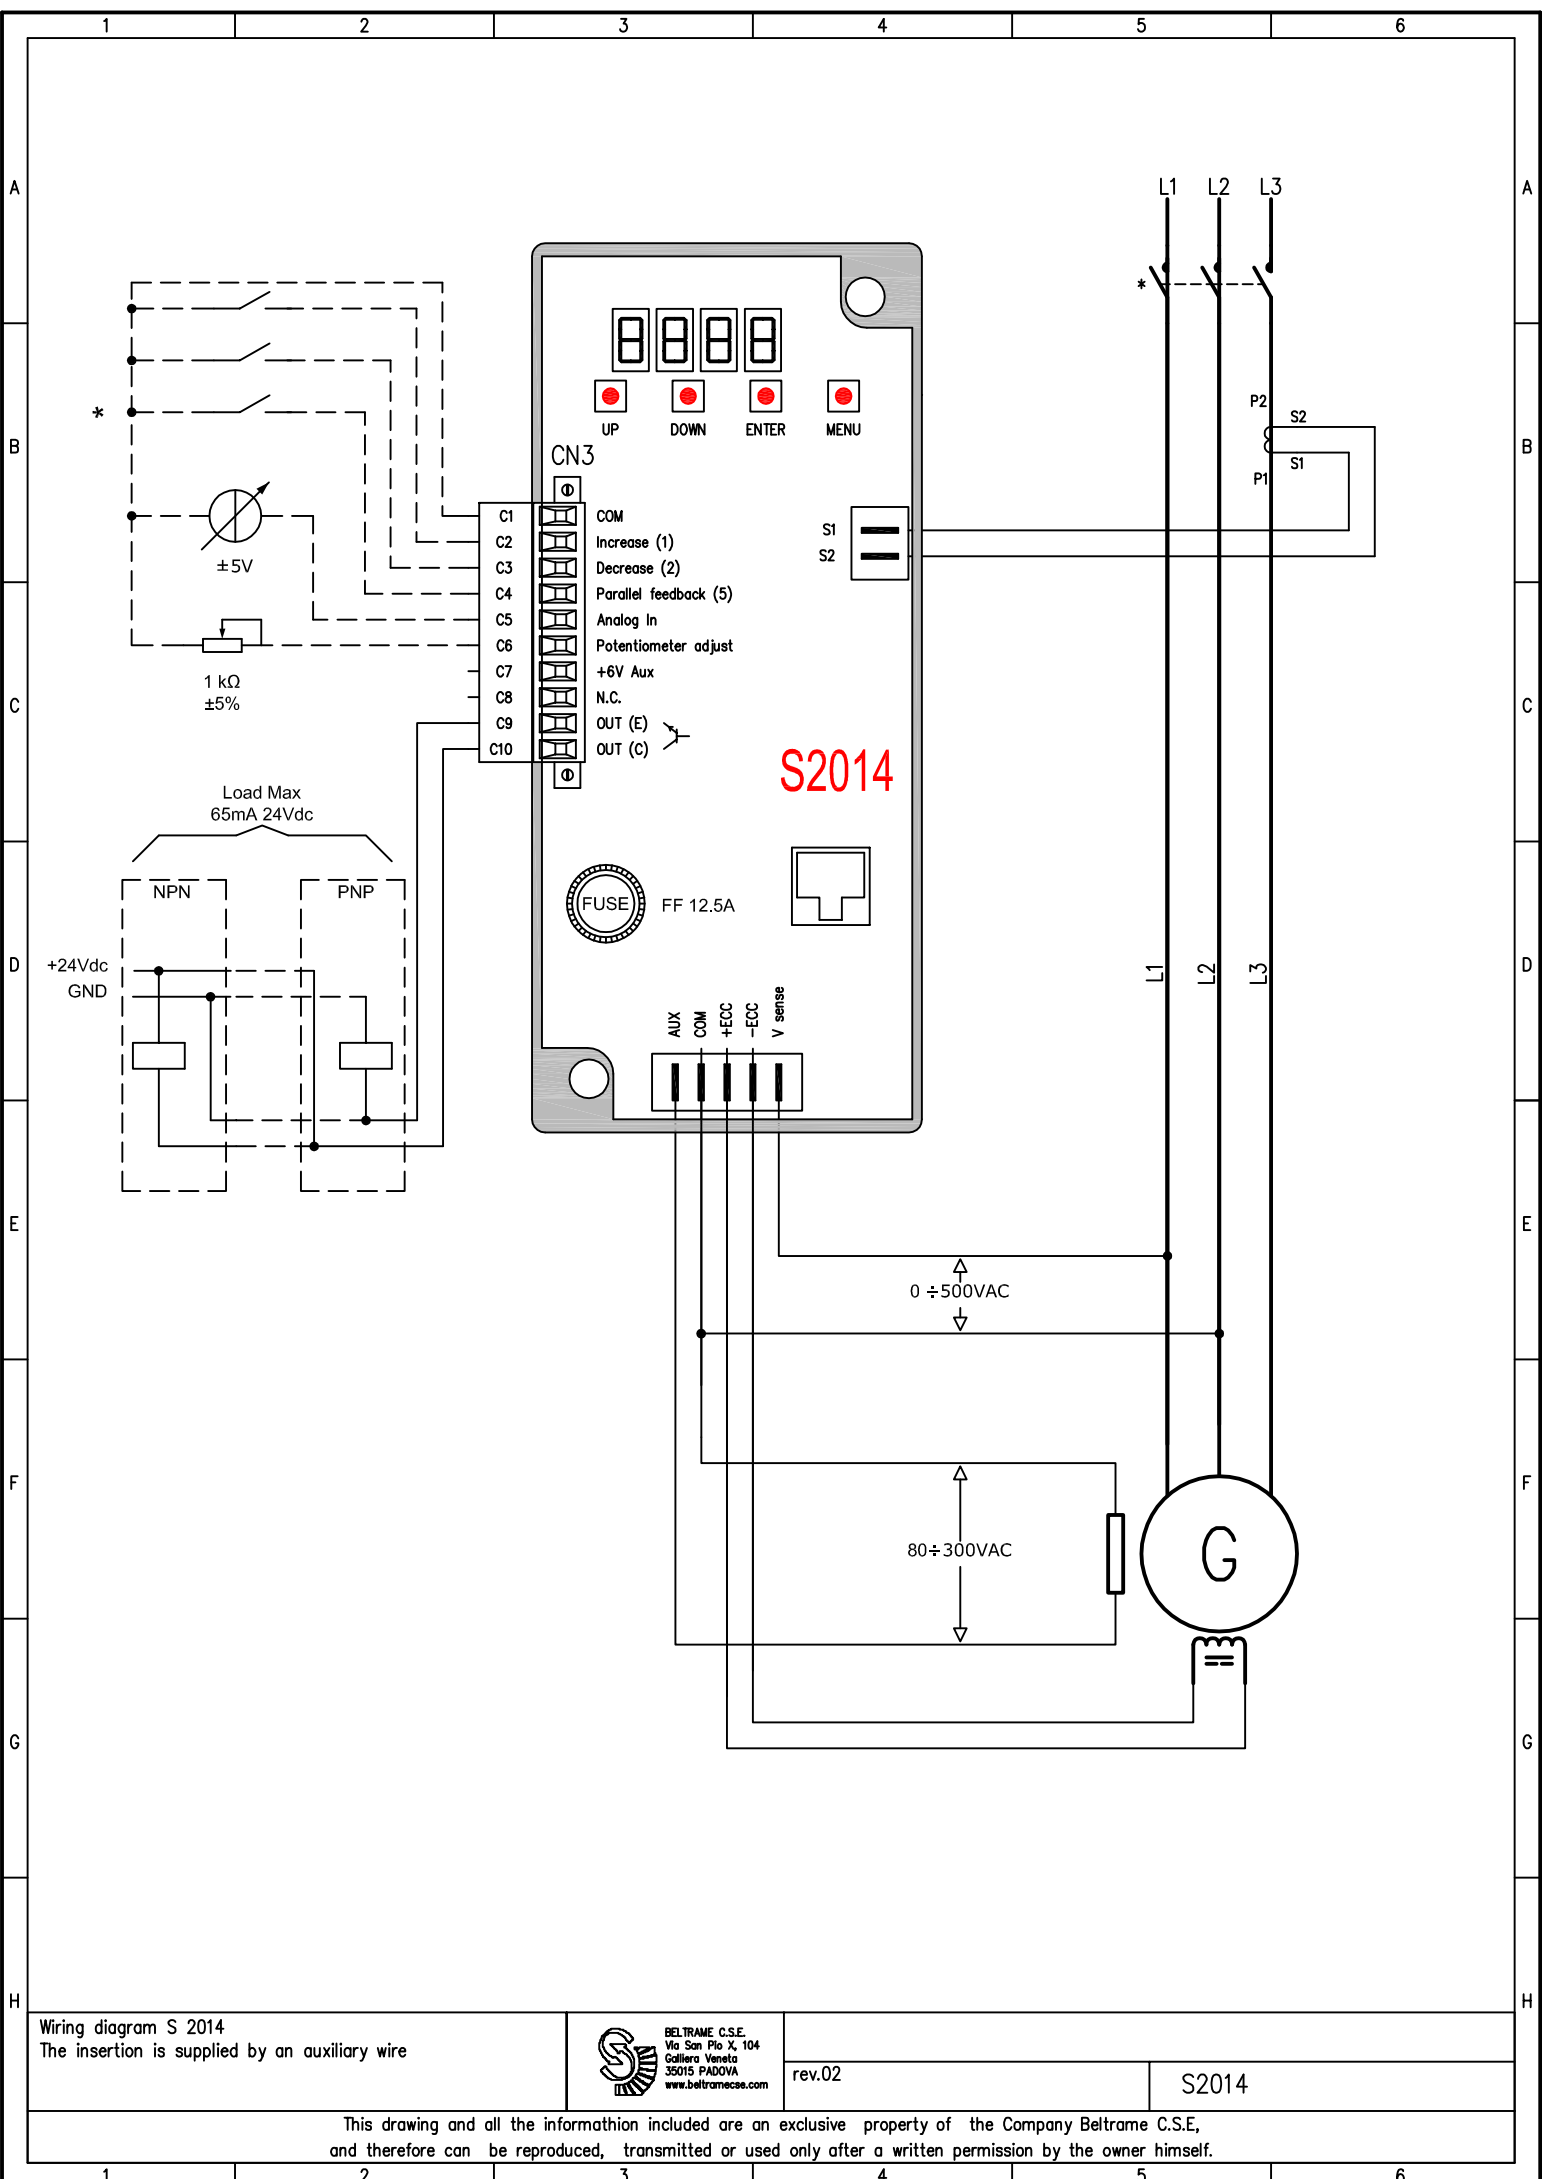


Wiring diagram S 2014
The insertion is supplied by an auxiliary wire

 BELTRAME C.S.E.
Via San Pio X, 104
Galliera Veneta
35015 PADOVA
www.beltramecse.com

rev.02

S2014

This drawing and all the information included are an exclusive property of the Company Beltrame C.S.E., and therefore can be reproduced, transmitted or used only after a written permission by the owner himself.

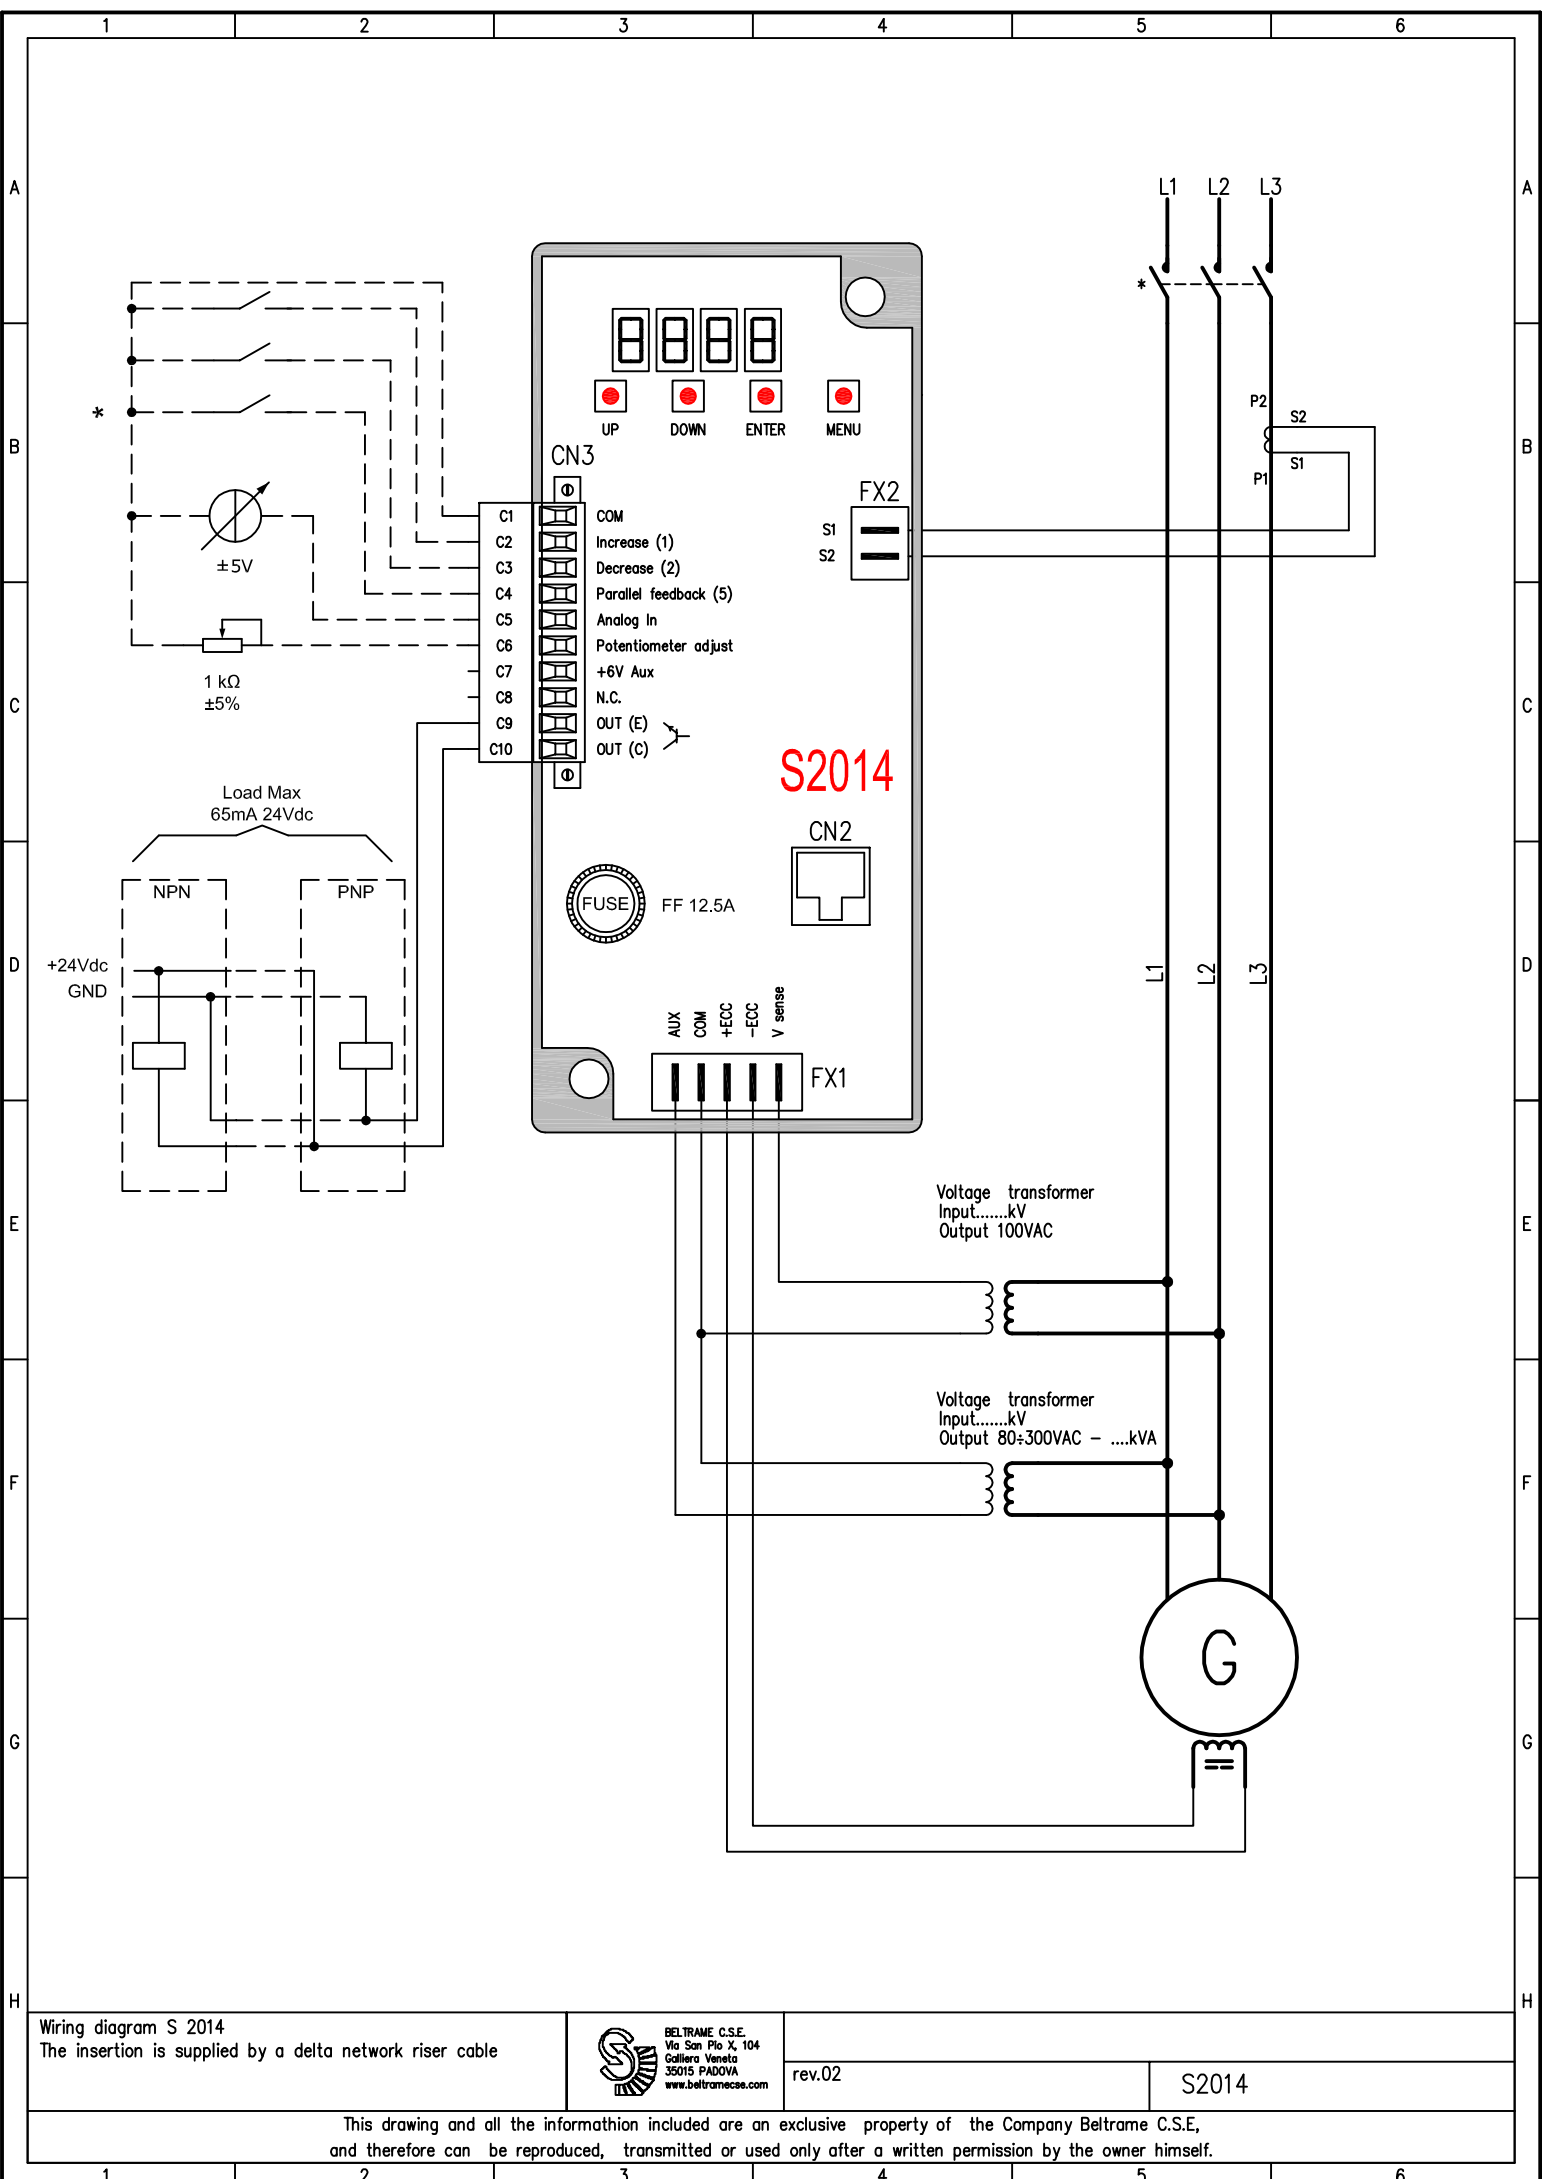


Wiring diagram S 2014
The insertion is supplied by a delta network riser cable

 BELTRAME C.S.E.
Via San Pio X, 104
Galliera Veneta
35015 PADOVA
www.beltramecse.com

rev.02

S2014

This drawing and all the information included are an exclusive property of the Company Beltrame C.S.E., and therefore can be reproduced, transmitted or used only after a written permission by the owner himself.

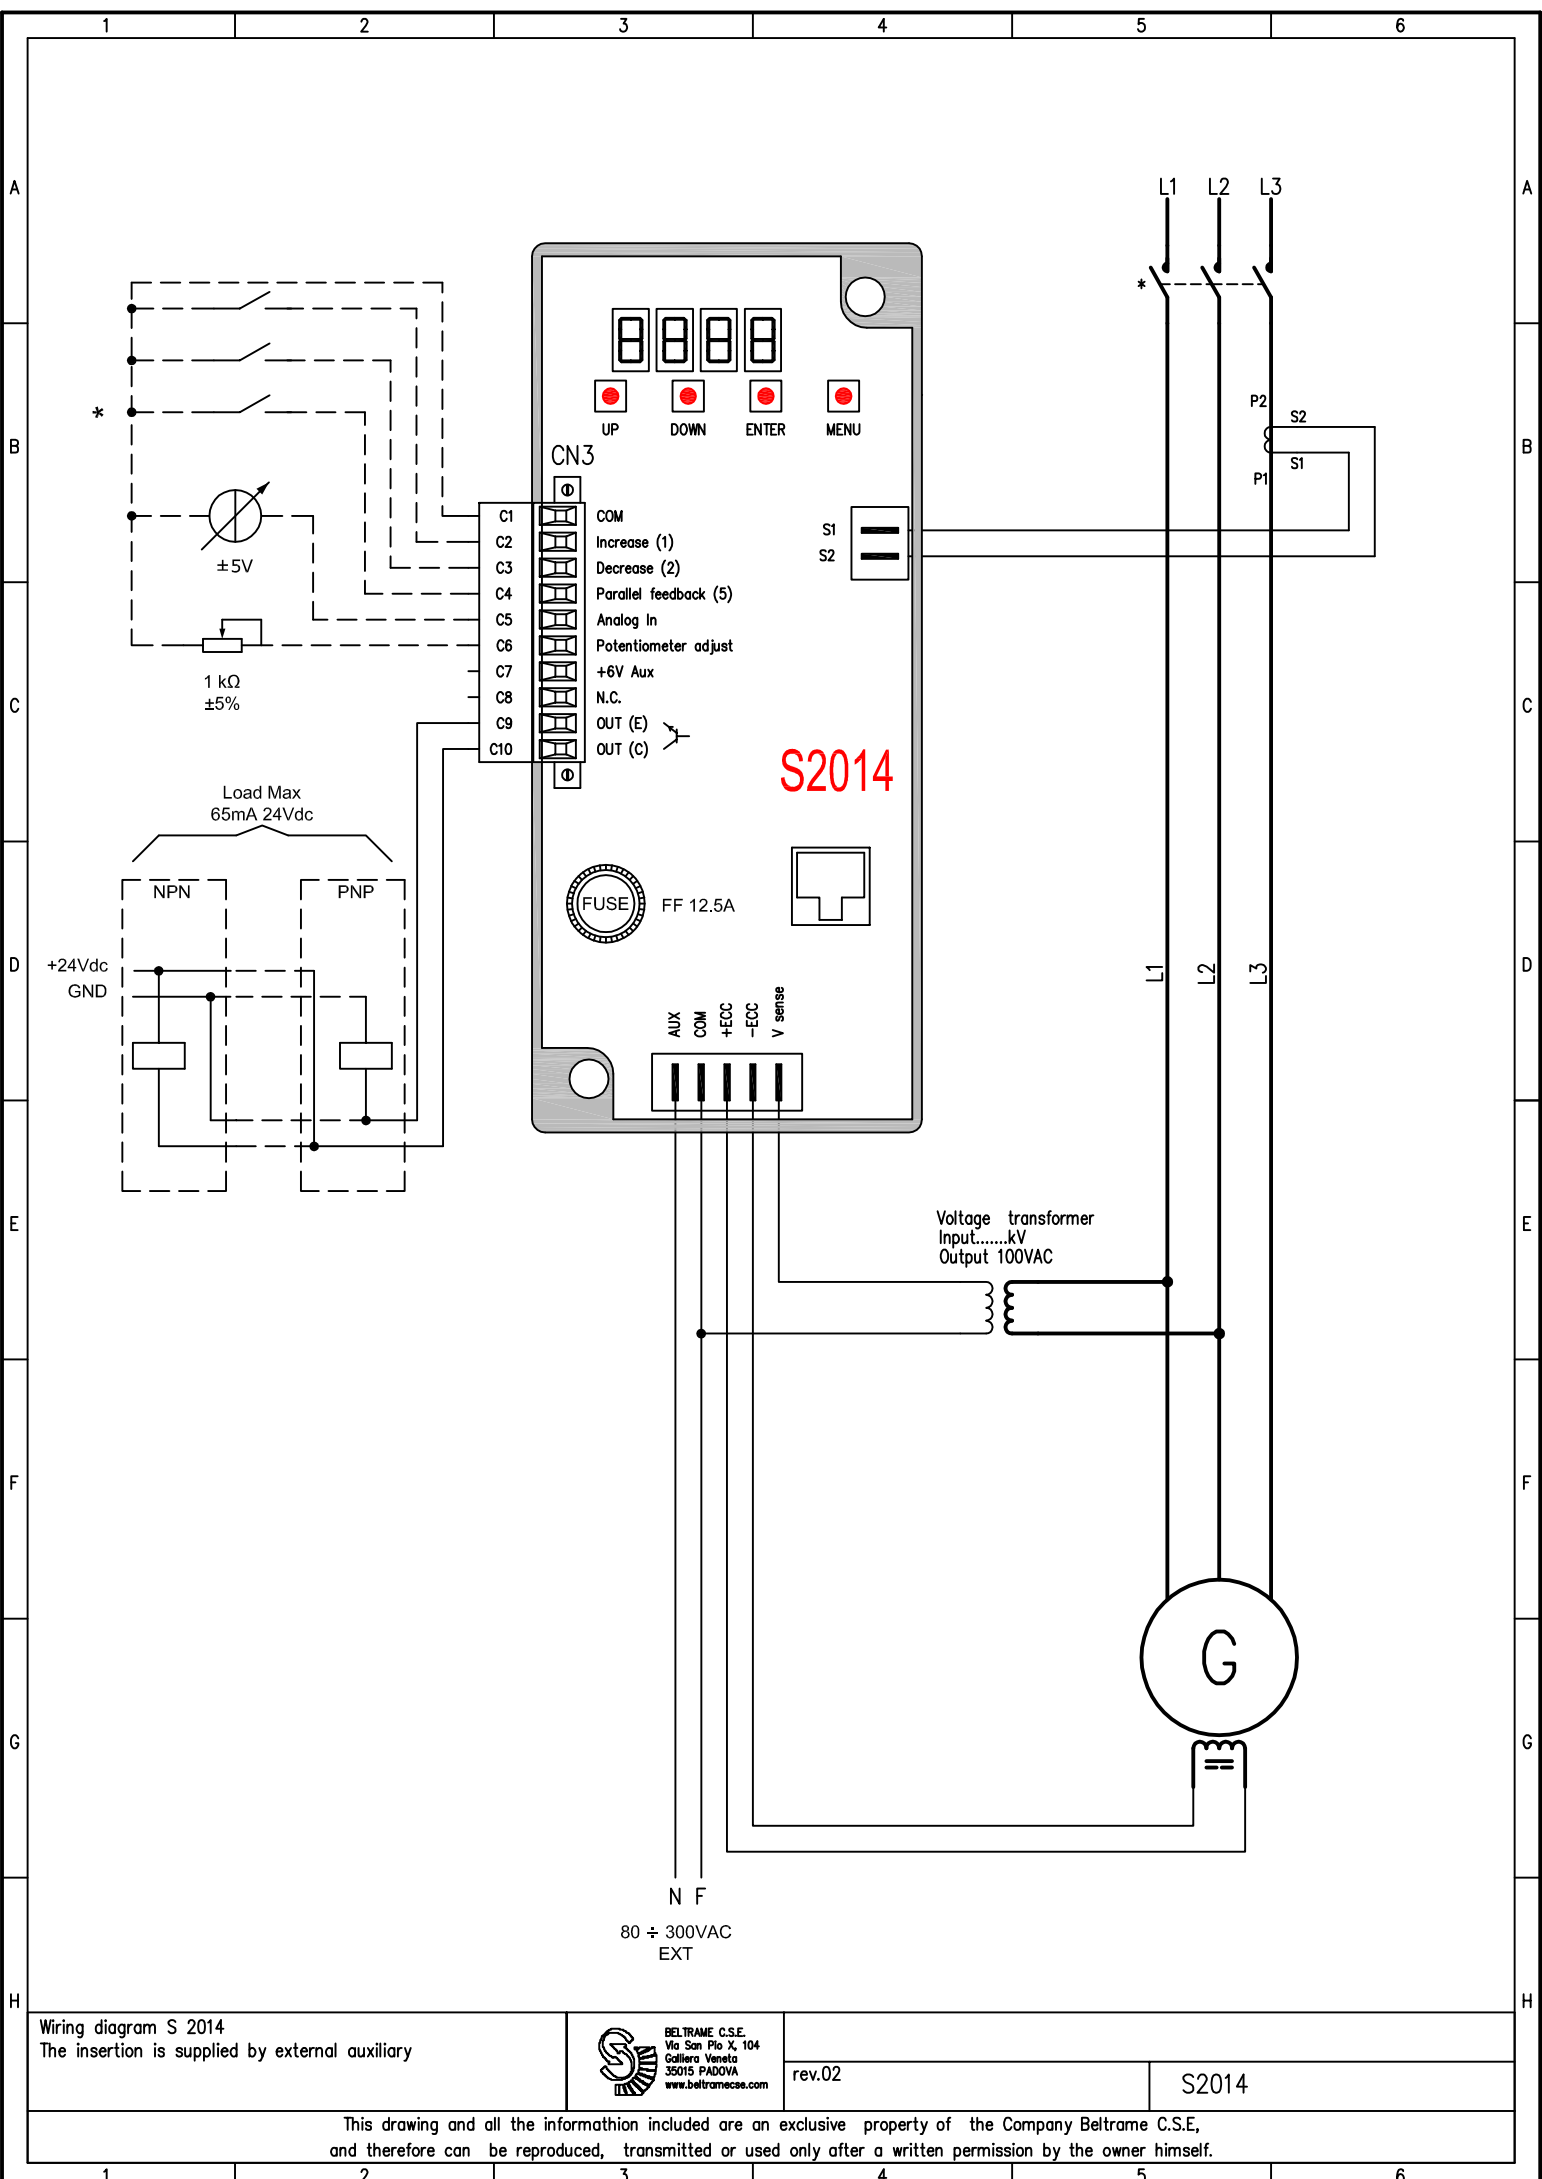


Wiring diagram S 2014
The insertion is supplied by external auxiliary

 BELTRAME C.S.E.
Via San Pio X, 104
Galliera Veneta
35015 PADOVA
www.beltramecas.com

rev.02

S2014

This drawing and all the information included are an exclusive property of the Company Beltrame C.S.E., and therefore can be reproduced, transmitted or used only after a written permission by the owner himself.

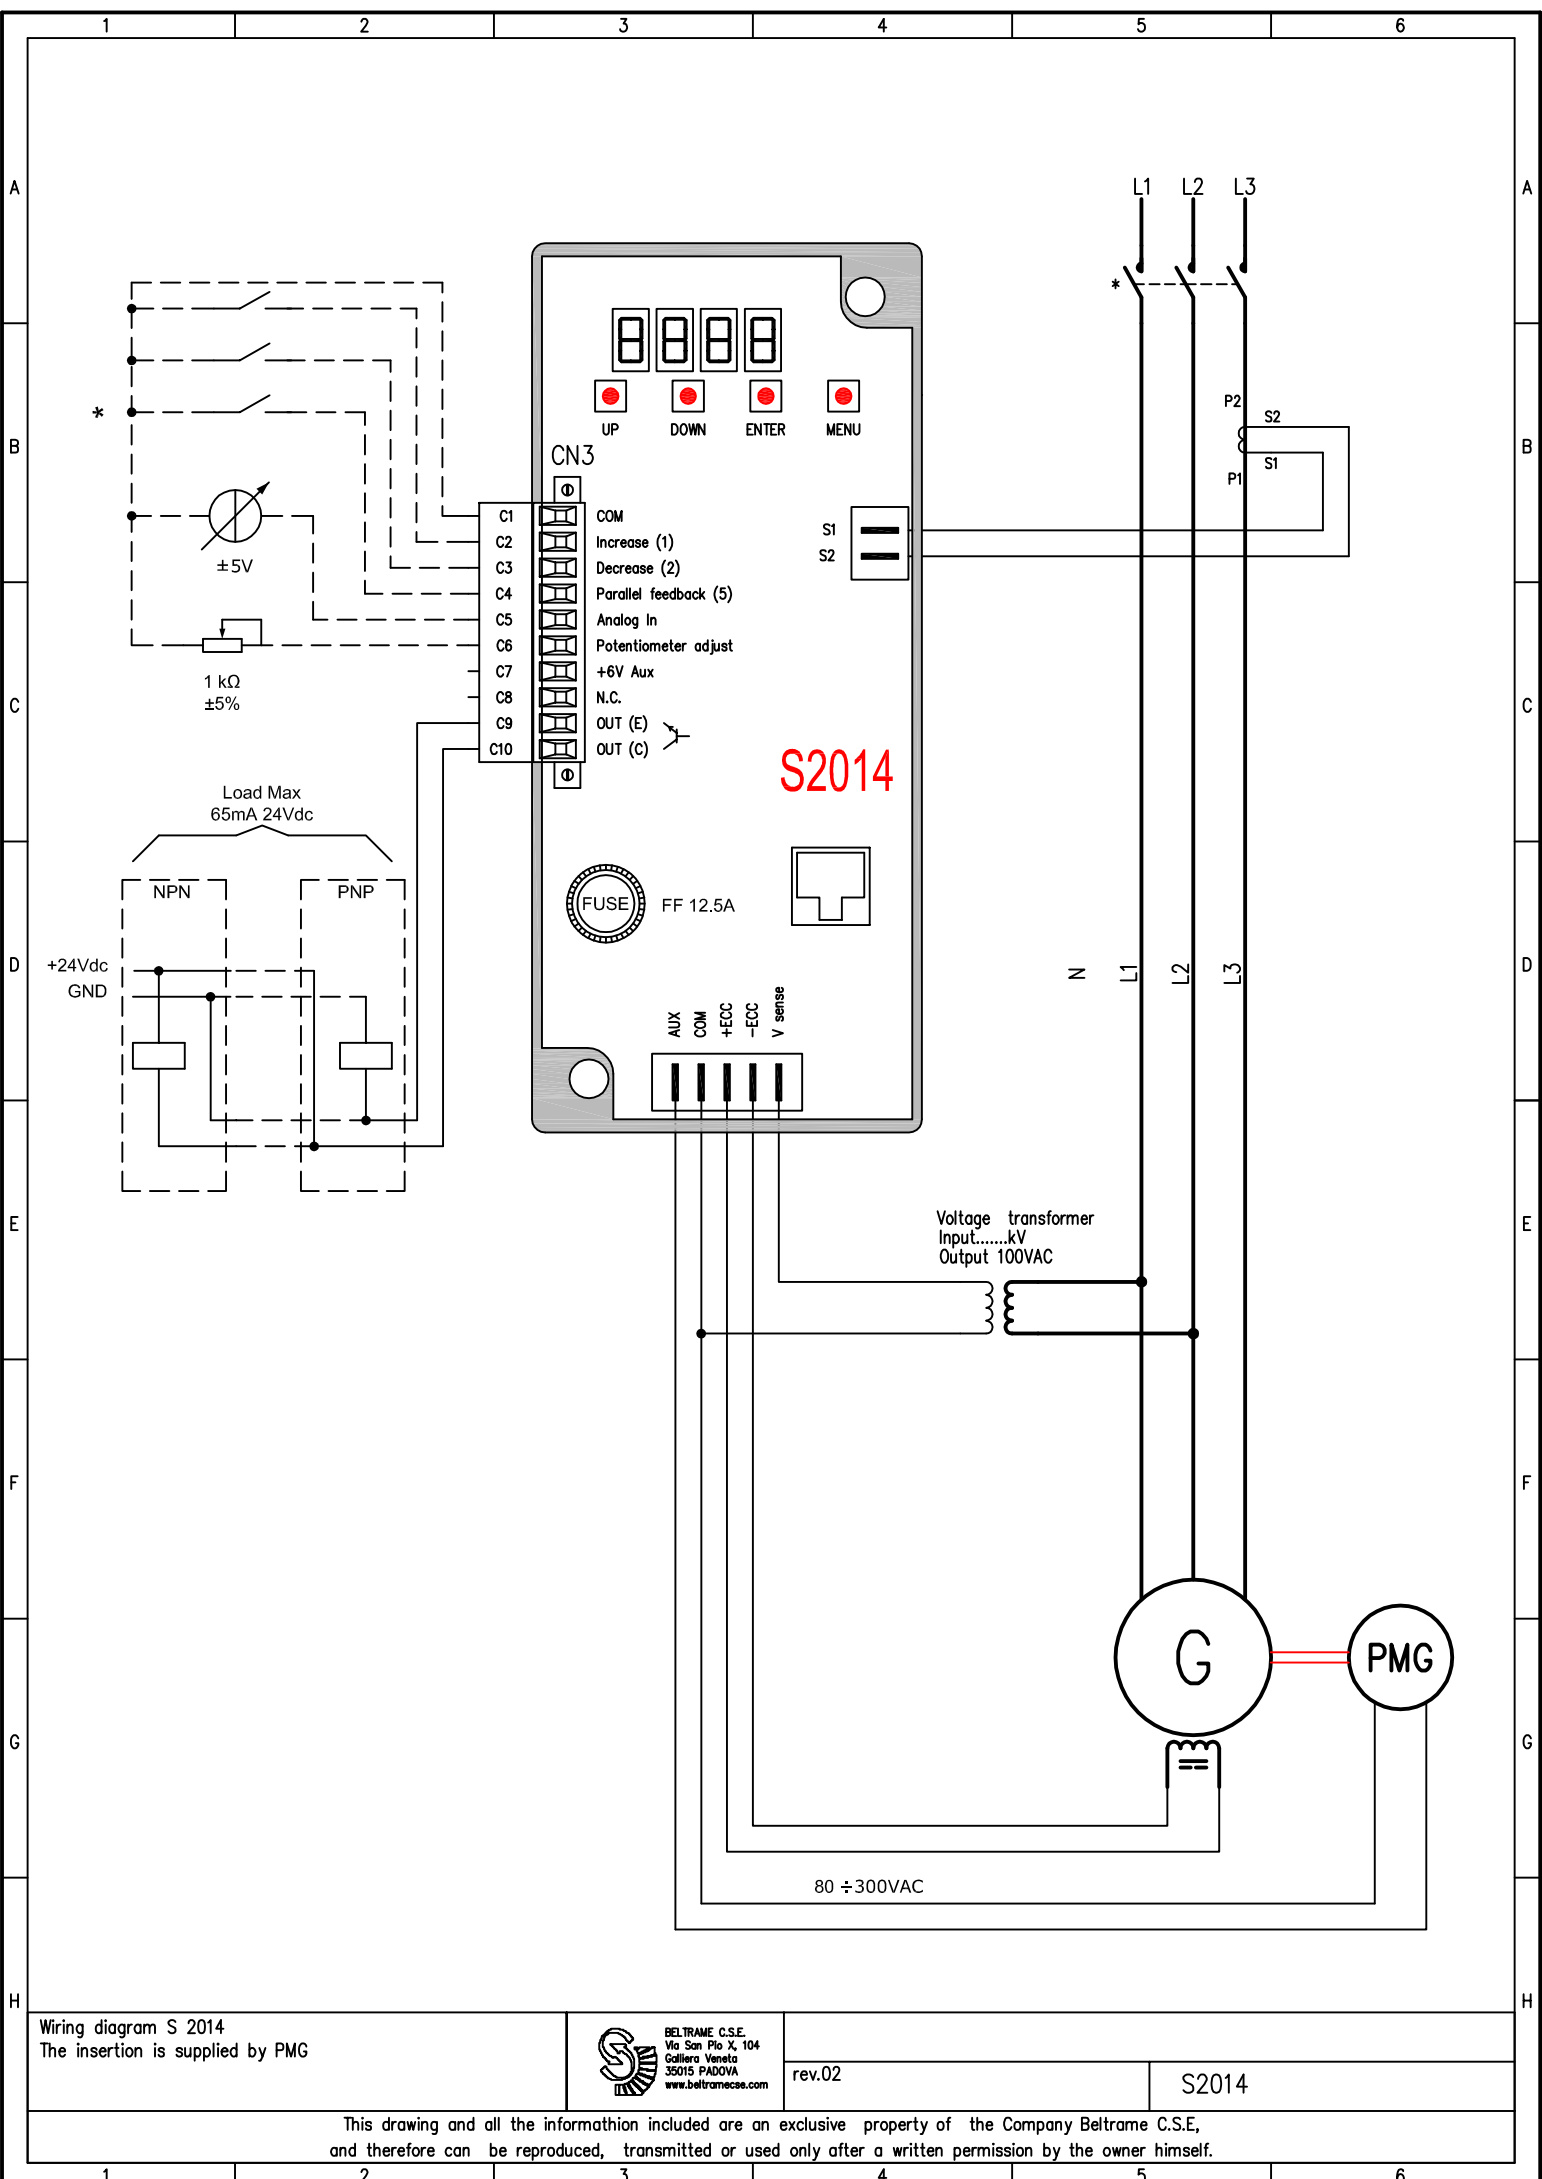

Wiring diagram S 2014
The insertion is supplied by PMG

 BELTRAME C.S.E.
Via San Pio X, 104
Galliera Veneta
35015 PADOVA
www.beltramecse.com

rev.02

S2014

This drawing and all the information included are an exclusive property of the Company Beltrame C.S.E., and therefore can be reproduced, transmitted or used only after a written permission by the owner himself.

